


second floor

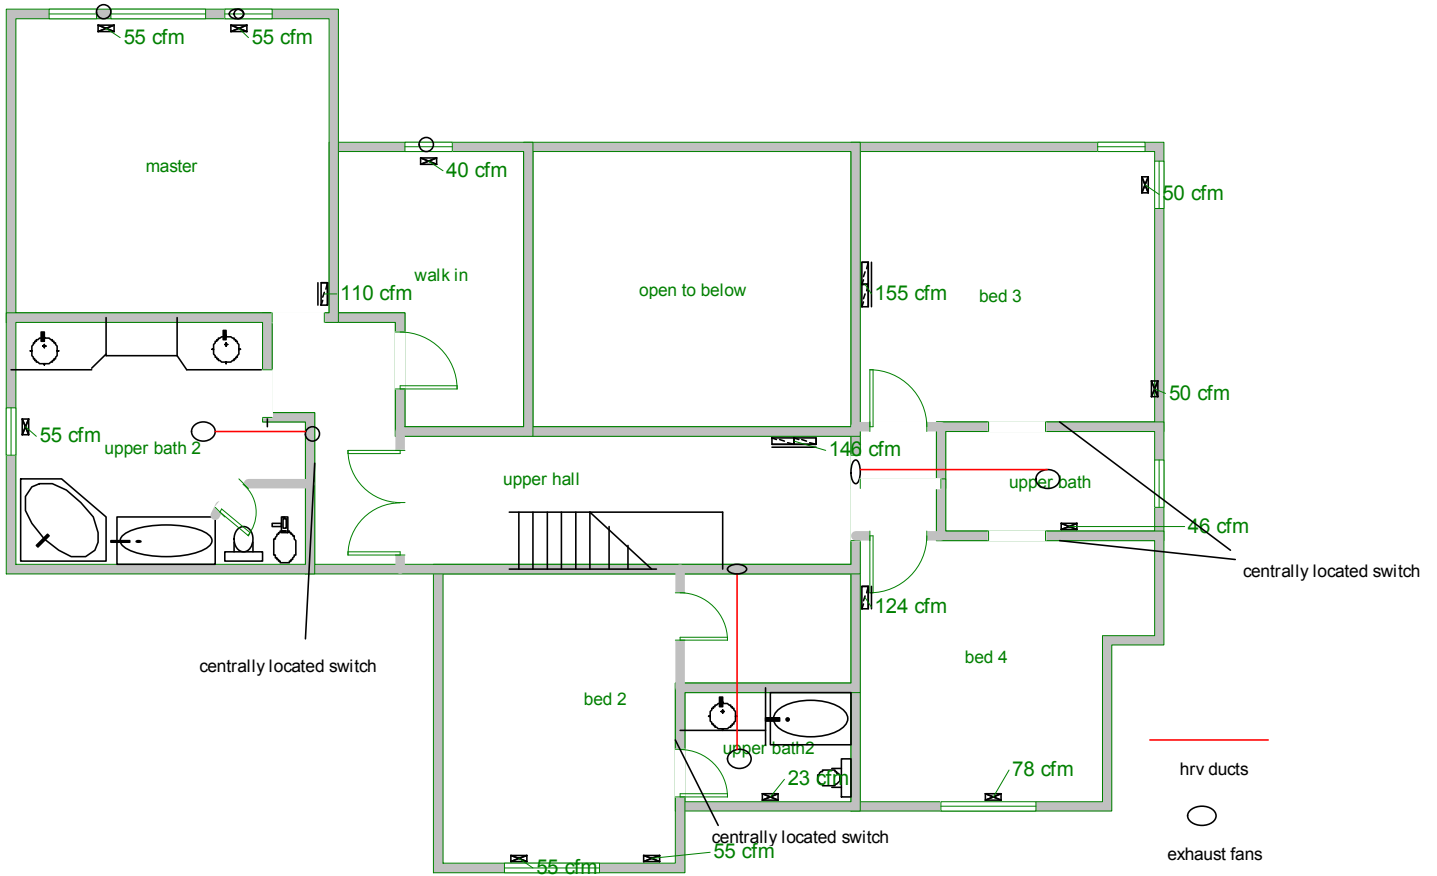

Job #:
Performed for:

Air System Design


8858 Longwoods Rd
Mt Brydges, ON N0L 1W0
Phone: 519 264 9160 Fax: 519 264 9601
AIRSYSTEMDESIGN.COM airsystemdesign@isp.ca

Scale: 1 : 121

Page 1
Right-Suite® Universal
8.0.11 RSU01710
2011-Jun-24 11:34:09
... size and cfm new press drop.rup



first floor

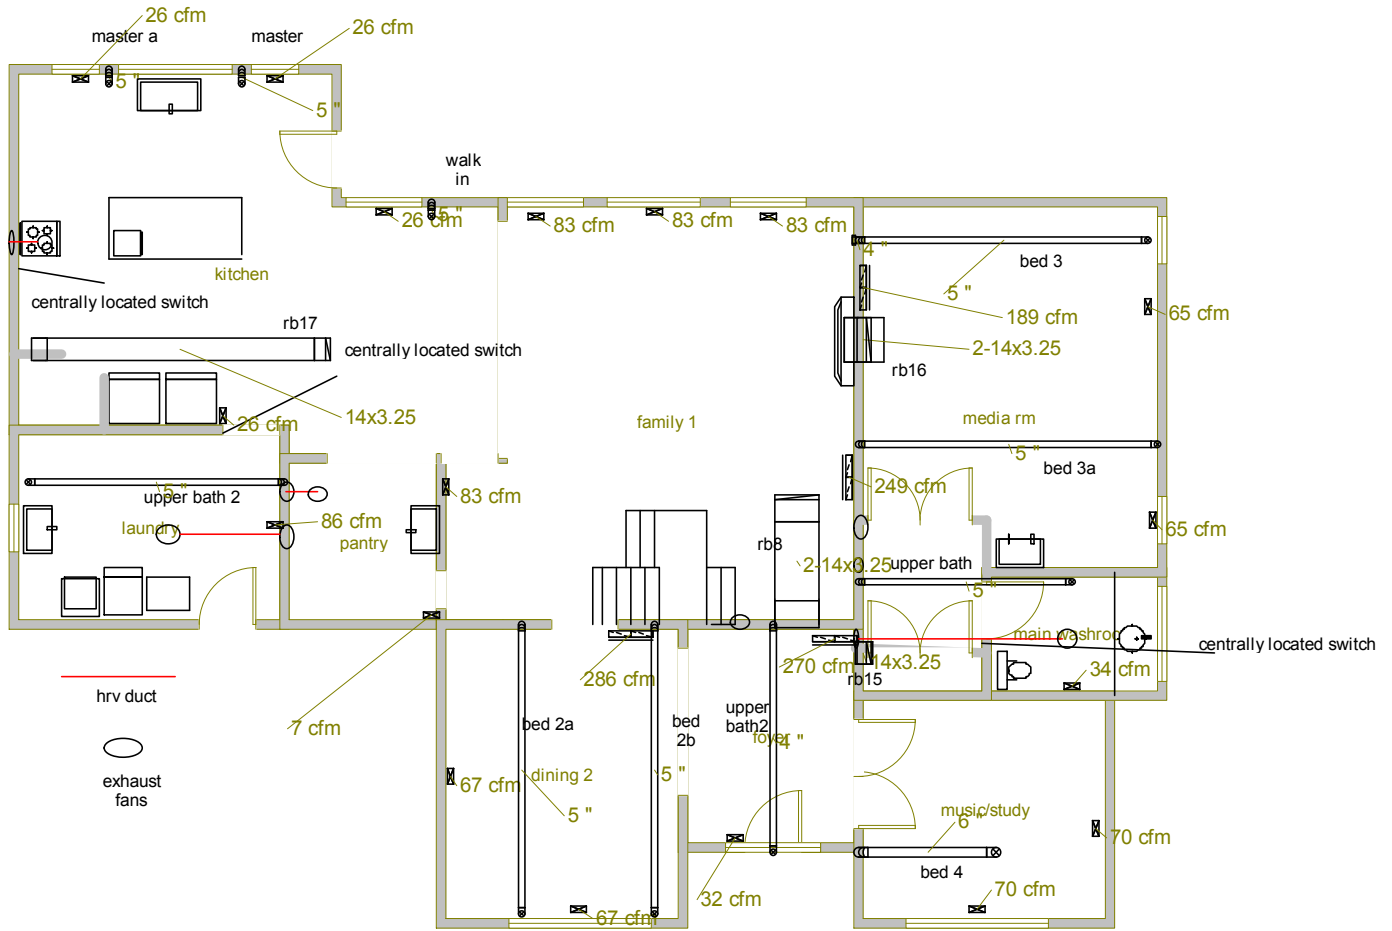


Job #:
Performed for:

Air System Design


8858 Longwoods Rd
Mt Brydges, ON N0L 1W0
Phone: 519 264 9160 Fax: 519 264 9601
AIRSYSTEMDESIGN.COM airsystemdesign@isp.ca

Scale: 1 : 121

Page 2
Right-Suite® Universal
8.0.11 RSU01710
2011-Jun-24 11:34:09
... size and cfm new press drop.rup

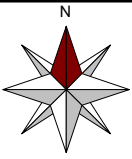

basement

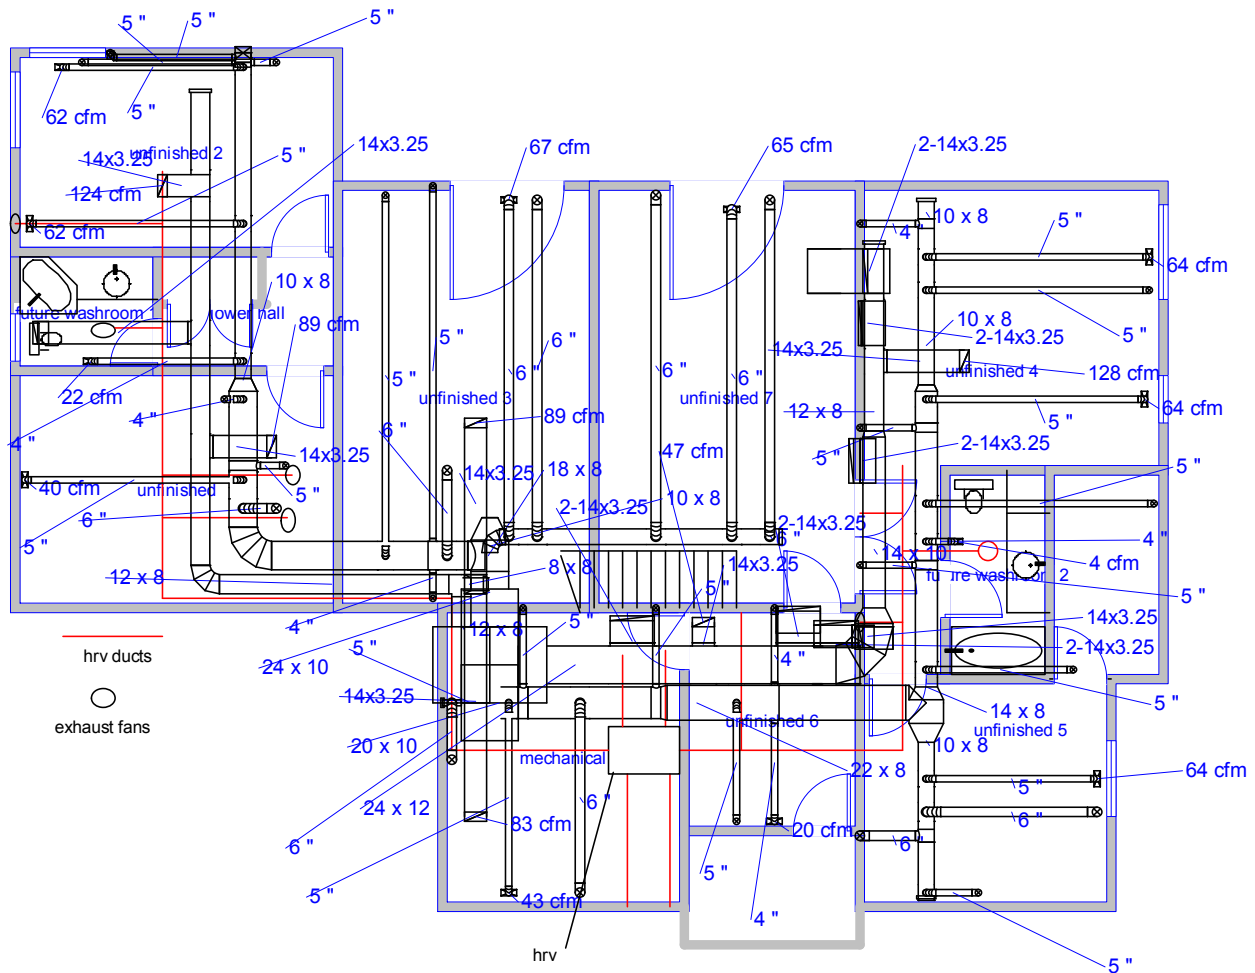

Job #:
Performed for:

Air System Design

8858 Longwoods Rd
Mt Brydges, ON N0L 1W0
Phone: 519 264 9160 Fax: 519 264 9601
AIRSYSTEMDESIGN.COM airsystemdesign@isp.ca

Scale: 1 : 121

Page 3
Right-Suite® Universal
8.0.11 RSU01710
2011-Jun-24 11:34:09
... size and cfm new press drop.rup